

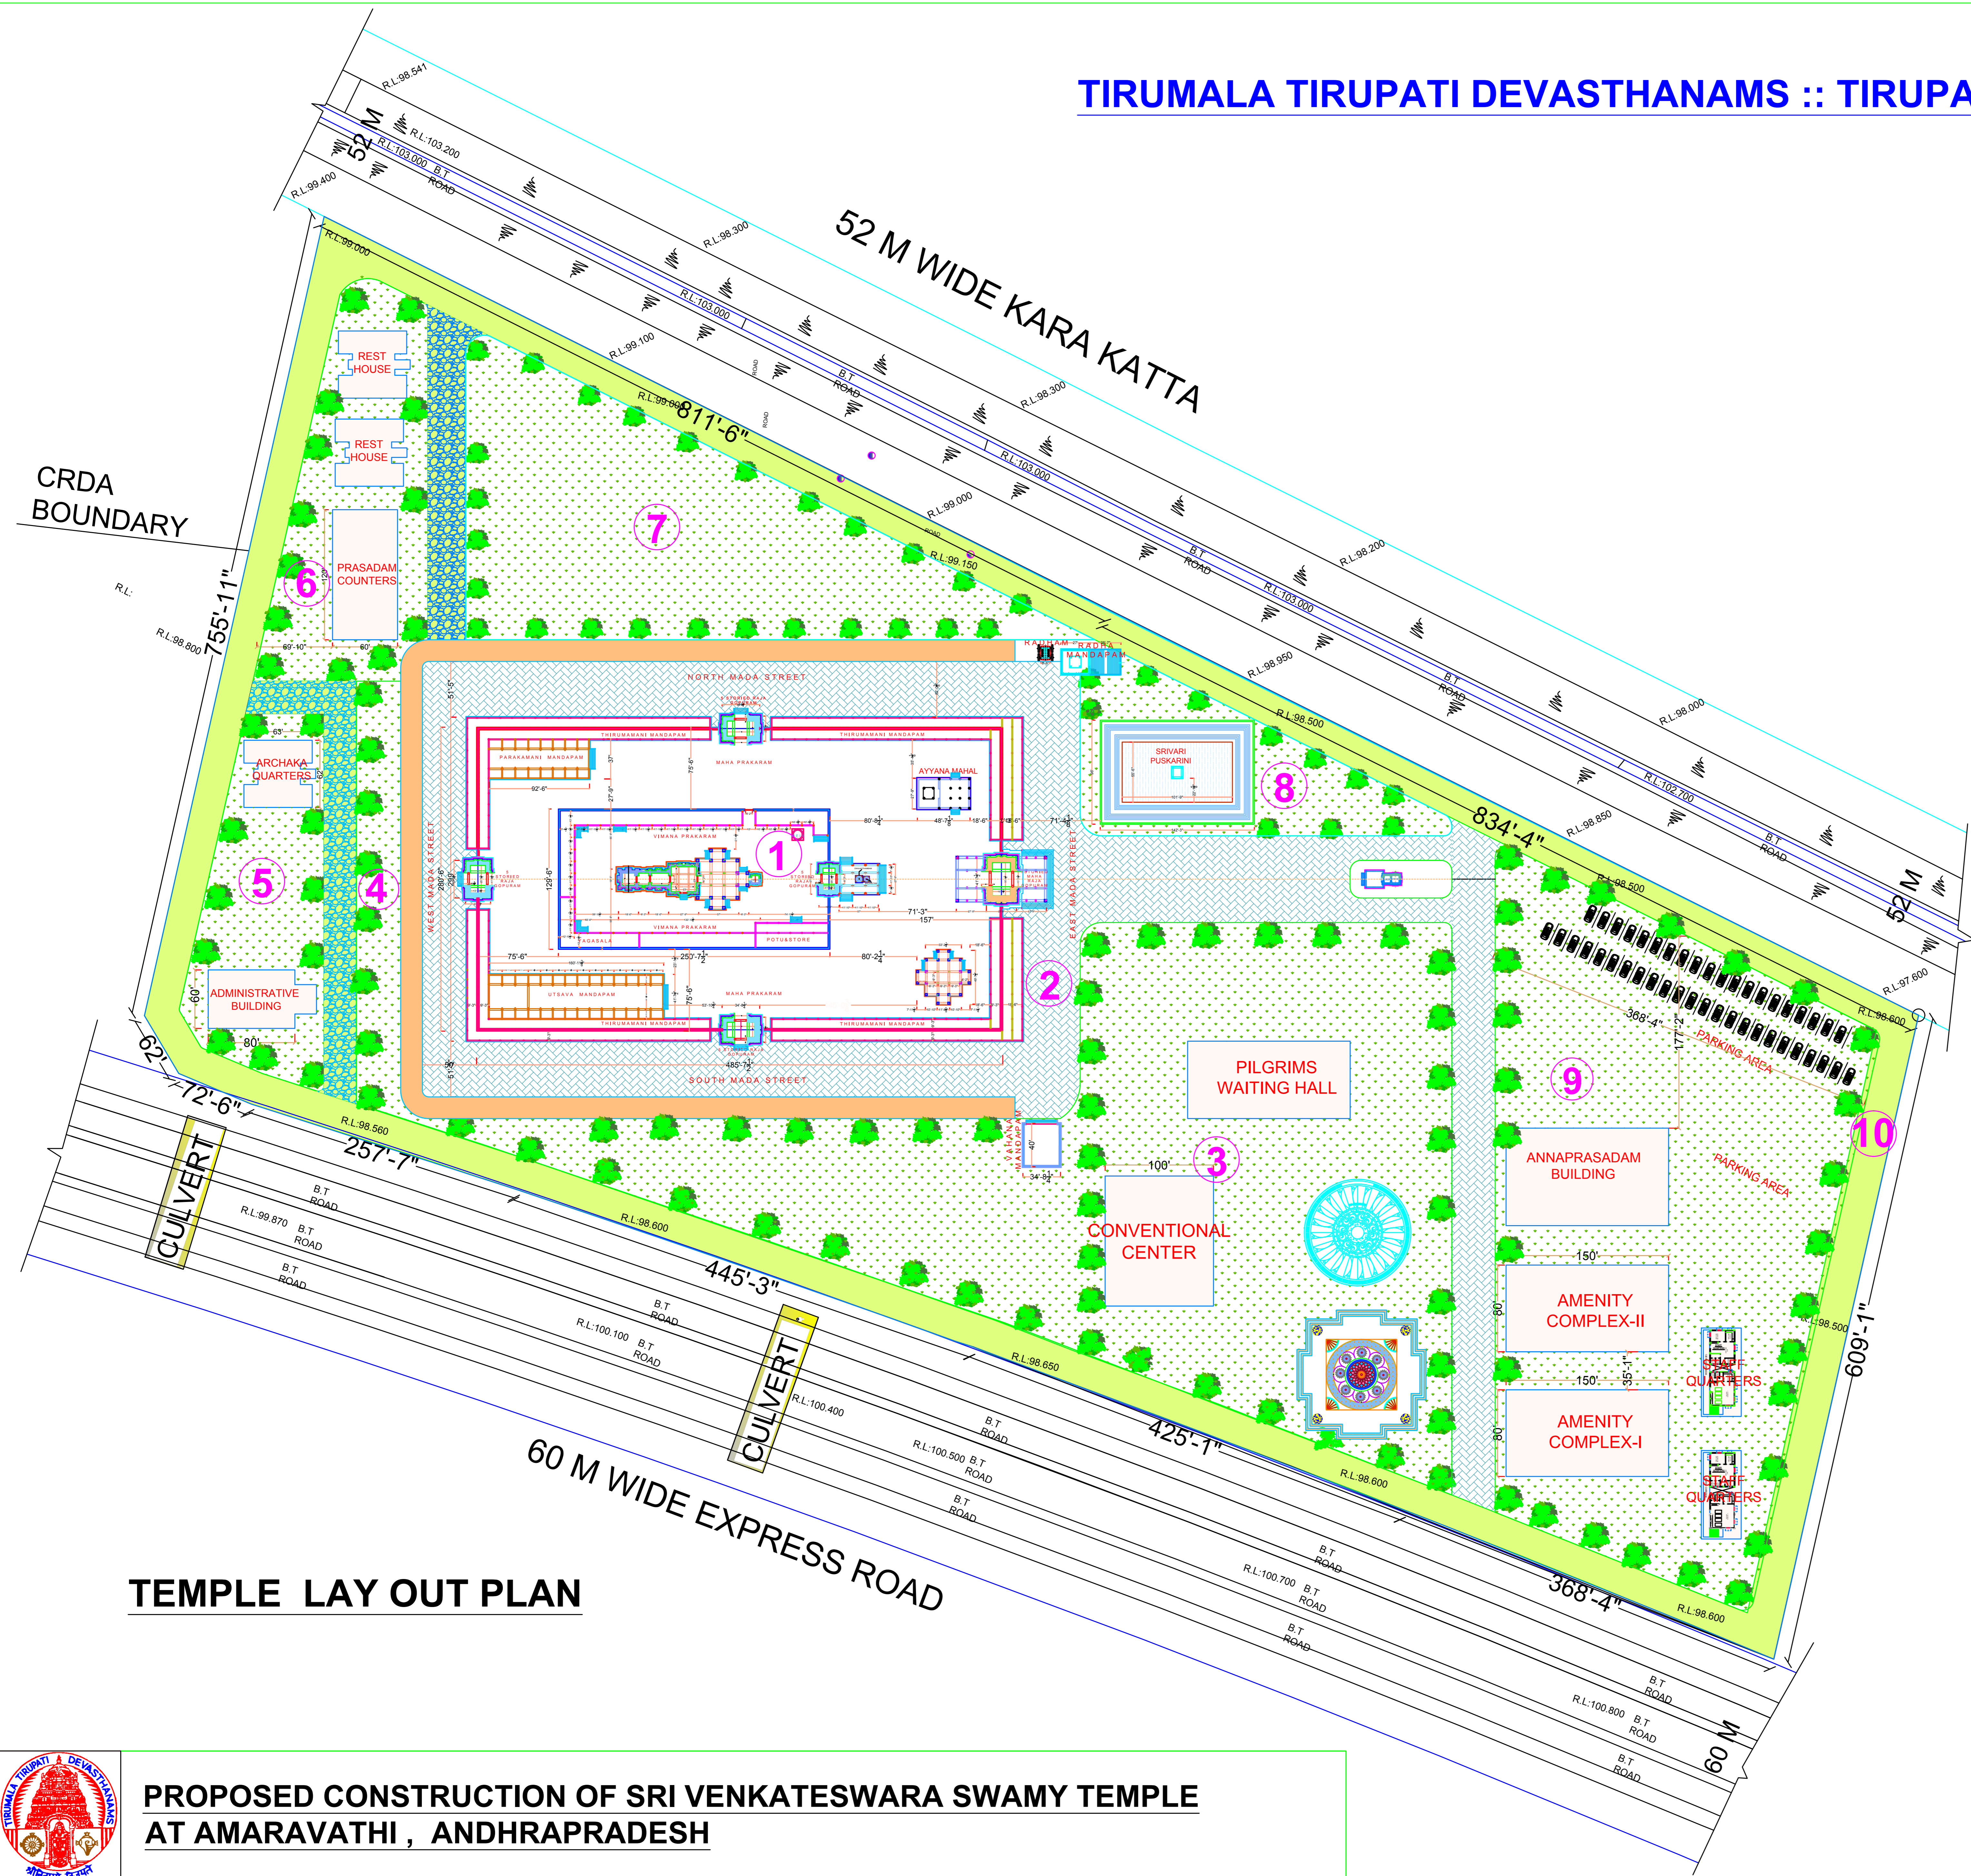


**TIRUMALA TIRUPATI DEVASTHANAMS :: TIRUPATI.**

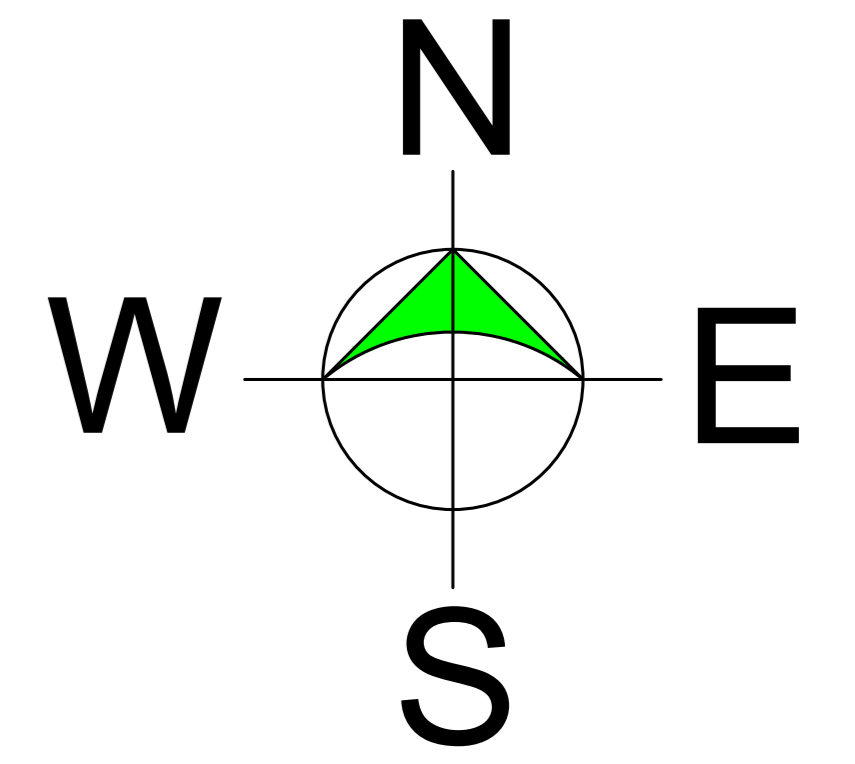

- |     |                                      |                                  |
|-----|--------------------------------------|----------------------------------|
| 1.  | TEMPLE AREA                          | : 14323.00 Sq.m (Ac.3.539 Cents) |
| 2.  | MADA STREET                          | : 10178.00 Sq.m (Ac.2.515 Cents) |
| 3.  | CONVENTIONAL CENTER SURROUNDING AREA | : 18661.00 Sq.m (Ac.4.611 Cents) |
| 4.  | GALLERY BACK SIDE                    | : 1503.00 Sq.m (Ac.0.371 Cents)  |
| 5.  | ARCHAKA QUARTERS SURROUNDING AREA    | : 3243.00 Sq.m (Ac.0.801 Cents)  |
| 6.  | REST HOUSES SURROUNDING AREA         | : 4002.00 Sq.m (Ac.0.988 Cents)  |
| 7.  | NORTH MADA STREET BACK SIDE AREA     | : 7835.00 Sq.m (Ac.1.936 Cents)  |
| 8.  | PUSHKARINI SURROUNDING AREA          | : 3143.00 Sq.m (Ac.0.776 Cents)  |
| 9.  | AMENITIES COMPLEX SURROUNDING AREA   | : 19028.00 Sq.m (Ac.4.70 Cents)  |
| 10. | ROADS AREA                           | : 17694.00 Sq.m (Ac.4.372 Cents) |

**TEMPLE LAY OUT PLAN**

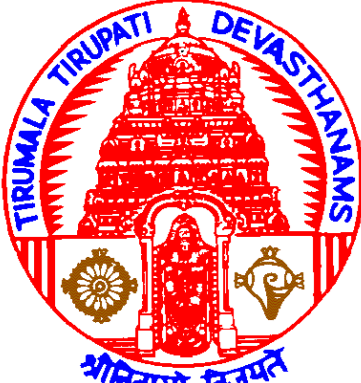

**PROPOSED CONSTRUCTION OF SRI VENKATESWARA SWAMY TEMPLE AT AMARAVATHI, ANDHRAPRADESH**